

## ADVERTISEMENT FOR BIDS

City of Guthrie  
110 Kendall Street  
Guthrie, KY 42234

The **City of Guthrie (KY)** will receive separate, sealed Bids for their **Park Street Sidewalk Project** until **10:00 a.m., Thursday, September 20, 2018** at the **Guthrie City Hall** located at 110 Kendall Street, Guthrie, Kentucky 42234, at which time they will be publicly opened and read aloud.

The contract involves the construction of nearly 2,000 SY of new concrete sidewalk, nearly 300 LF of new storm sewer, other appurtenances and related work along East Park Street, beginning at the CSX Railroad and all within the City of Guthrie.

Bids are to be addressed to the City of Guthrie, 110 Kendall Street (PO Box 125), Guthrie, Kentucky 42234, and shall be marked "**Sealed Bid – Park Street Sidewalk Project.**" Bids are also to include on the outside, Bidder's name and address and the Bid receipt date and time. Bids shall be prepared in compliance with the requirements of the Bidding Documents.

The Issuing Office for the Bidding Documents is: McGhee Engineering, Inc., at P.O. Box 267, 202 South Ewing Street, Guthrie, Kentucky 42234 or by calling (270) 483-9985. Perspective Bidders may examine the Bidding Documents at the Issuing Office on Mondays through Fridays between the hours of 8:30-4:30 pm, and may obtain copies of the Bidding Documents from the Issuing Office as described below.

Plans must be ordered by visiting [www.mcgheengineering.com](http://www.mcgheengineering.com) and clicking "**Bid Opportunities**". Plans will be sold with an option of Digital only **OR** Printed Set w/ digital copy. Bids will be accepted only from registered contractors holding approved bid forms provided by the Issuing Office. Plan holders may be viewed at [www.mcgheengineering.com](http://www.mcgheengineering.com).

The City of Guthrie is an equal opportunity employer and encourages minority and small businesses to bid on all projects. This project will be funded in part by a grant from the Kentucky Transportation Cabinet, and it is subject to all associated requirements and all requirements for public projects in Kentucky. **Bidders and DBE subcontractors must be prequalified with the Kentucky Transportation Cabinet and possess a Certificate of Eligibility at the time of the bid opening. All other subcontractors must be prequalified when accepting subcontracts.** Contract award shall be made based on the lowest, responsive, responsible Bid. The City of Guthrie reserves the right to reject any or all Bids, to waive any technicality, and to accept any Bid which it deems advantageous.

All Bids shall remain subject to acceptance for 30 days after the time set for opening Bids. All bids should be accompanied by a bid bond of not less than five percent (5%) of the amount of the bid executed by a Surety Company authorized to do business in the Commonwealth of Kentucky and countersigned by a licensed Kentucky Resident Agent, representing the Surety Company. Check or bond shall be payable to the City of Guthrie. All taxes, fees, and licenses are the responsibility of the successful Bidder unless specifically exempted in the Bidding Documents.

The **City of Guthrie** has set a goal that not less than **3%** of the total value of this contract be subcontracted to Disadvantaged Business Enterprises. The goal for the utilization of Disadvantaged Business Enterprises as subcontractors is a recommended goal. Contractors who fail to meet such goal will be expected to provide written explanations to the **City of Guthrie** efforts they have made to accomplish the recommended goal, and the extent to which they are successful in accomplishing the recommended goal will be a consideration in the procurement process.

A **Pre-bid Conference** will be held at **2:00 P.M. local time, on Wednesday, September 12, 2018**, at the **Guthrie City Hall**, 110 Kendall Street, Guthrie, KY 42234. Bidders are encouraged to attend and participate in the conference.

Published by the authority of the **City of Guthrie, Kentucky**  
Scott Marshall, Mayor

Dated: August 30, 2018

**Section 3 - Bidder Information Sheet**

**BID FORM**

Project Identification: City of Guthrie, Kentucky  
Park Street Sidewalk Project

Contract Identification: Contract No. 1

**ARTICLE 1 – BID RECIPIENT**

1.01 This Bid is Submitted to: City of Guthrie  
PO Box 125 – 110 Kendall Street  
Guthrie, Kentucky 42234

1.02 The undersigned Bidder proposes and agrees, if this Bid is accepted, to enter into an Agreement with Owner to perform all Work as specified or indicated in the Bidding Documents for the prices and within the times indicated in the Bid and in accordance with the other terms and conditions of the Bidding Documents.

**ARTICLE 2 – BIDDER’S ACKNOWLEDGMENTS**

2.01 Bidder accepts all of the terms and conditions of the Advertisement and Instructions to Bidders, including without limitations those dealing with the dispositions of Bid security. The Bid will remain subject to acceptance for 90 days after the Bid opening, or for such longer period of time that Bidder may agree to in writing upon request of Owner.

**ARTICLE 3 – BIDDER’S REPRESENTATIONS**

3.01 In submitting this Bid, Bidder represents that:

A. Bidder has examined and carefully studied the Bidding Documents, the other related data identified in the Bidding Documents, and the following Addenda, receipt of which is hereby acknowledged.

Addendum No. \_\_\_\_\_ Dated \_\_\_\_\_  
Addendum No. \_\_\_\_\_ Dated \_\_\_\_\_  
Addendum No. \_\_\_\_\_ Dated \_\_\_\_\_  
Addendum No. \_\_\_\_\_ Dated \_\_\_\_\_

B. Bidder has visited the Site and become familiar with and is satisfied as to the general, local, and Site conditions that may affect cost, progress, and performance of the Work.

C. Bidder is familiar with and is satisfied as to all Federal, State, and local Laws and Regulations that may affect cost, progress, and performance of the Work.

D. Bidder has carefully studied all: (1) reports, if any, of explorations and tests of subsurface conditions at or contiguous to the Site and all drawings of physical conditions in or relating to existing surface or subsurface structures at or contiguous to the Site (except Underground Facilities).

- E. Bidder has obtained and carefully studied (or accepts the consequences for not doing so) all additional or supplementary examinations, investigations, explorations, tests, studies, and data concerning conditions (surface, subsurface and Underground Facilities) at or contiguous to the Site which may affect cost, progress, or performance of the Work or which relate to any aspect of the means, methods, techniques, sequences, and procedures of construction to be employed by the Bidder, including applying the specific means, methods, techniques, sequences, and procedures of construction expressly required by the Bidding Documents to be employed by Bidder, and safety precautions and programs incident thereto.
- F. Bidder does not consider that any further examinations, investigations, explorations, tests, studies, or data are necessary for the determination of this Bid for performance of the Work at the price(s) bid and within the times and in accordance with the other terms and conditions of the Bidding Documents.
- G. Bidder is aware of the general nature of the Work to be performed by Owner and others at the Site that relates to the Work as indicated in the Bidding Documents.
- H. Bidder has correlated the information known to Bidder, information and observations obtained from visits to the Site, reports and drawings identified in the Bidding Documents, and all additional examinations, investigations, explorations, tests, studies, and data with the Bidding Documents.
- I. Bidder has given Engineer written notice of all conflicts, errors, ambiguities, or discrepancies that Bidder has discovered in the Bidding Documents, and the written resolution thereof by Engineer is acceptable to Bidder.
- J. The Bidding Documents are generally sufficient to indicate and convey understanding of all terms and conditions for the performance of the Work for which this Bid is submitted.
- K. Bidder will submit written evidence of its authority to do business in the State where the Project is located not later than the date of its execution of the Agreement.

#### **ARTICLE 4 – FURTHER REPRESENTATIONS**

##### **4.01 Bidder further represents that:**

- A. This Bid is genuine and not made in the interest of or on the behalf of any undisclosed individual or entity and is not submitted in conformity with any agreement or rules of any group, association, organization, or corporation;
- B. Bidder has not directly or indirectly induced or solicited any other Bidder to submit a false or sham Bid;
- C. Bidder has not solicited or induced any individual or entity to refrain from bidding; and
- D. Bidder has not sought by collusion to obtain for itself any advantage over any other Bidder or over Owner.

**ARTICLE 5 – BASIS OF BID**

5.01 Bidder will compete the Work in accordance with the Contract Documents for the following prices:

Base Bid Items: E. Park Street					
Item #	Item	Quantity	Units	Unit Price	Total Price
001	Culvert Pipe: 18" RCP (Circular)	209	LF	\$ _____	\$ _____
002	Pipe Culvert Headwall: 18" (RDH-005-02)	3	EA	\$ _____	\$ _____
003	Storm Sewer Drop Box DBI Type 11 (18") w/ Frame & Grate (RDB-011-08)	2	EA	\$ _____	\$ _____
004	Storm Sewer Manhole Type A (18") w/ Frame & Lid (RDM-001-07)	1	EA	\$ _____	\$ _____
005	Cem. Concrete Entry Pavement: 8-inch	300	SQYD	\$ _____	\$ _____
006	Demobilization (min of 2% base bid)	1	LS	\$ _____	\$ _____
007	Maintain & Control Traffic	1	LS	\$ _____	\$ _____
008	Sidewalk: 4-inch Reinf. Concrete	1,150	SQYD	\$ _____	\$ _____
009	Removal & Discarding of existing reinforced concrete sidewalk pavement where required for new surface	845	SQYD	\$ _____	\$ _____
010	Staking	1	LS	\$ _____	\$ _____
011	Seeding & Protection	1,100	SQYD	\$ _____	\$ _____
012	Sodding & Protection	60	SQYD	\$ _____	\$ _____
013	Class II Channel Lining	10	TON	\$ _____	\$ _____
014	Saw Cut	1,450	LF	\$ _____	\$ _____

015	Detectable Warning Pads	40	SQFT	\$ _____	\$ _____
016	Culvert Pipe: 6" Galv. CMP (Circular)	20	LF	\$ _____	\$ _____
017	Reinstall Mailbox w/ Anchor	8	EA	\$ _____	\$ _____
018	DGA Base	235	TON	\$ _____	\$ _____
019	Crushed Aggregate Base Size No. 57	90	TON	\$ _____	\$ _____
020	Asphalt Base Class 2 – 1.00D PG 64-22 per KYTC Standards, in place, complete & ready for use.	6	TON	\$ _____	\$ _____
021	Asphalt Surface Class 2 – 0.50B PG 64-22 per KYTC Standards, in place, complete and ready for use.	2	TON	\$ _____	\$ _____

**TOTAL AMOUNT OF BASE BID**

\$ \_\_\_\_\_

5.02 Bidder acknowledges that estimated quantities are not guaranteed, and are solely for the purpose of comparison of Bids, and final payment for all Unit Price Bid items will be based on actual quantities determined as provided in the Contract Documents.

5.03 ADDITIVE ALTERNATE WORK ITEMS: The following Additive Alternatives are listed in the order of Owner's priority. The unselected Additive Alternate Unit Prices will apply in the event that funds are available to add the work to the contract if the Owner receives additional funds for the contract. A single price shall be bid for each item.

Additive Alternate Bid Items: E. Park Street					
Item #	Item	Quantity	Units	Unit Price	Total Price
A01	Culvert Pipe: 18" RCP (Circular)	63	LF	\$ _____	\$ _____
A02	Storm Sewer Drop Box DBI Type 11 (18") w/ Frame & Grate (RDB-011-08)	1	EA	\$ _____	\$ _____
A03	DGA Base	55	TON	\$ _____	\$ _____
A04	Asphalt Base Class 2 – 1.00D PG 64-22 per KYTC Standards, in place, complete & ready for use.	9	TON	\$ _____	\$ _____

A05	Asphalt Surface Class 2 – 0.50B PG 64-22 per KYTC Standards, in place, complete and ready for use.	2	TON	\$ _____	\$ _____
A06	Demobilization (min of 2% base bids)	1	LS	\$ _____	\$ _____

**TOTAL AMOUNT OF BID (w/ ALTERNATE)** \$ \_\_\_\_\_

5.04 SUPPLEMENTAL UNIT PRICES: The following Supplemental Unit Prices will apply in the event that additions to the work are required and ordered. A single price shall be bid for each item.

Item	Type of Work	Unit	Supplemental Unit Price	
			(Words)	(Numbers)
1.	Adjust Manhole Frame to Grade	EA	_____.	Dollars \$ _____.
2.	Remove & Relocate Sheet Signs	EA	_____.	Dollars \$ _____.
3.	Handrail – Type A-1	LF	_____.	Dollars \$ _____.
4.	Culvert Pipe: 18” RCP (Elliptical)	LF	_____.	Dollars \$ _____.
5.	Standard Curb & Gutter per KYTC Standards, in place, base preparation, complete & ready for use	LF	_____.	Dollars \$ _____.

**ARTICLE 6 – TIME OF COMPLETION**

6.01 Bidder agrees that the Work will be substantially complete within the number of calendar

days, indicated in these Bidding Documents.

6.02 Bidder accepts the provisions of the Agreement as to liquidated damages in the event of failure to complete the work within the Contract Time.

**ARTICLE 7 – BID SUBMITTAL**

7.01 This Bid submitted by:

Submitted by:

Signature	Business	
Printed or Typed Name	Bidder's Business Address	
Title	City, State, Zip Code	
Employer's Tax ID No.	Business Phone No.	Business Fax No.
Business Email Address	Cell Phone No.	Other Contact No.


7.02 Bid submitted on \_\_\_\_\_, 2018.

Seal below (if required)

**PARTIAL PREVIEW**

STATION	NON-VEHICULAR CONCRETE SIDEWALK LT SQUARE YARDS
105+14 TO 109+90	215.9
109+90 TO 114+60	229.3

STATION	VEHICULAR CONCRETE ENTRANCE LT. WIDTH (FT)	CEM. CONC.(SY)
108+33	39	54.2
109+69	41	48.6
110+60	20	14.9
111+37	20	14.9
112+55	20	15.1

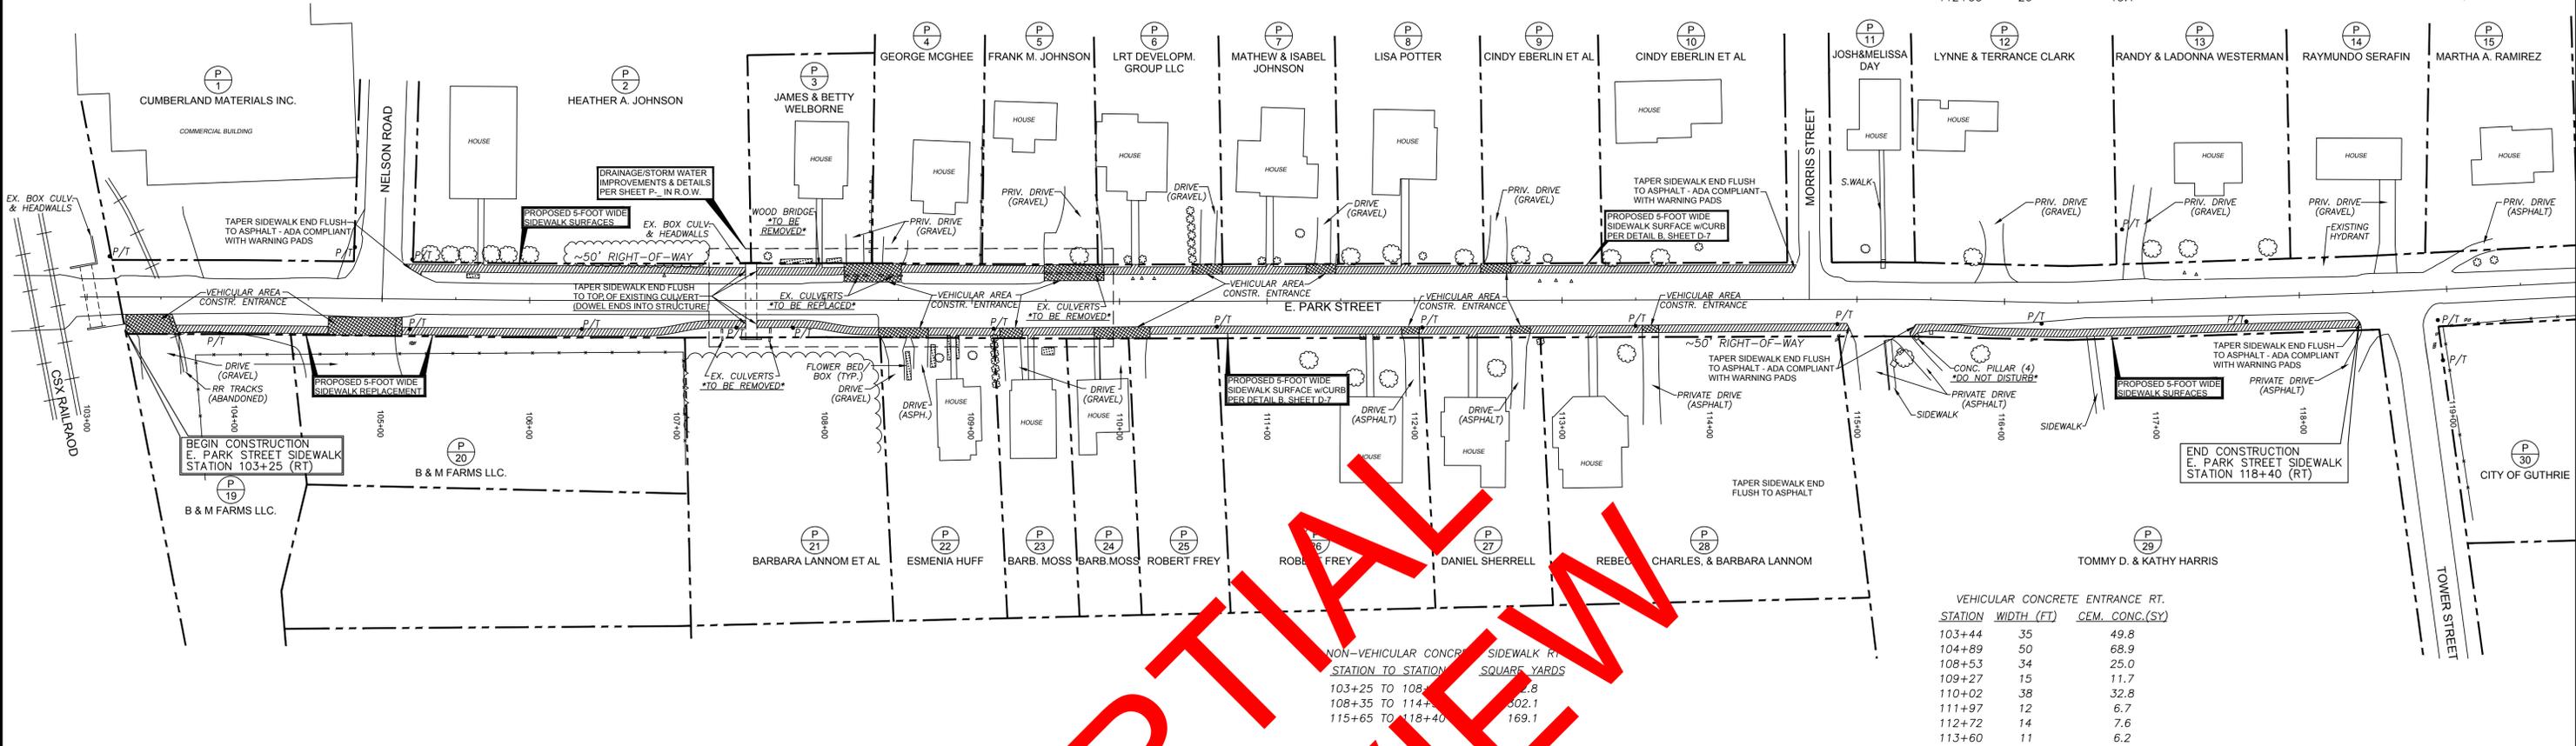

STATION	NON-VEHICULAR CONCRETE SIDEWALK RT. SQUARE YARDS
103+25 TO 108+35	162.8
108+35 TO 114+65	302.1
115+65 TO 118+40	169.1

STATION	VEHICULAR CONCRETE ENTRANCE RT. WIDTH (FT)	CEM. CONC.(SY)
103+44	35	49.8
104+89	50	68.9
108+53	34	25.0
109+27	15	11.7
110+02	38	32.8
111+97	12	6.7
112+72	14	7.6
113+60	11	6.2



**SIDEWALK NOTES & WORK ITEMS**


- 1 CONTRACTOR IS RESPONSIBLE FOR CONTACTING ALL UTILITY COMPANIES TO HAVE BURIED FACILITIES IN THE PROJECT AREA LOCATED PRIOR TO CONSTRUCTION. ANY UTILITIES DAMAGED BY CONSTRUCTION SHALL BE REPAIRED BY THE CONTRACTOR TO THE UTILITY'S SATISFACTION.
- 2 ALL SIDEWALK RAMPS SHALL HAVE A DETECTABLE WARNING SURFACE, PER KYTC STANDARDS, INSTALLED AT THE BASE OF ALL HANDICAP RAMPS. THE TYPICAL WARNING AREA SHALL BE 48"(W) x 24"(D). THE VITRIFIED POLYMER COMPOSITE WARNING TILE SHALL BE RED IN COLOR, EQUAL TO ARMOR-TILE MODEL ADA-C-2448. (SEE KYTC STANDARD DRAWING RGX-040)
- 3 ACCESS RAMPS & SIDEWALK HANDICAP RAMPS TO COMPLY WITH ADA GUIDELINES. FOR TYPICAL PLAN, SEE SHEET KYTC STANDARD DRAWING RPM-170.
- 4 ALL EXISTING FENCES AND LANDSCAPING WALLS SHALL REMAIN UNDISTURBED.
- 5 AT EXISTING CONCRETE SIDEWALKS AND PAVED DRIVE INTERSECTIONS, THE EXISTING SURFACES SHALL BE SAW CUT EVENLY FOR SMOOTH TRANSITION TO NEW SIDEWALKS.
- 6 WHERE SIDEWALKS CROSS PRIVATE DRIVES, THE SIDEWALK SHALL BE TAPERED FLUSH TO ALLOW THE CONTINUED INGRESS/EGRESS AT THE RESIDENCE OR BUSINESS.
- 7 SEE SHEET P-3 FOR THE APPROXIMATE LOCATION OF OTHER UTILITIES IN THE AREA.
- 8 ANY DAMAGE TO EXISTING ASPHALT SURFACES WILL BE REPAIRED BY THE CONTRACTOR AT THEIR EXPENSE.
- 9 WHERE EXISTING POLES/HYDRANTS FALL WITHIN THE SIDEWALK PATH, MAINTAIN AT LEAST 36-INCH CLEARANCE BETWEEN THE POLE AND WALK EDGE FOR ADA COMPLIANCE.

**LEGEND**

- PROPOSED SIDEWALK REPLACEMENT
- EXISTING POWER/TELEPHONE POLE w/GUY
- EXISTING MONITORING WELL (DO NOT DISTURB)

PARTIAL PREVIEW


 202 Ewing Street Guthrie, KY 42234 (270) 483-9885	<b>City of Guthrie</b> <b>PARK STREET</b> <b>SIDEWALK PROJECT</b>  <i>New Sidewalk Layout &amp; Profile</i>	FIRM: McGhee Engineering DES BY: CWW CHK BY: KW DWN BY: CWW APP BY: SCALE: 1"=50'(H); 1"=5'(V) PROJECT DATE: 2018	NO. _____ REVISIONS _____ DATE: _____	May 14, 2018  <i>Chris Wilcutt</i>	DRAWING NO. _____  SHEET P-4
	LENGTH OF BAR IS 1" ON ORIGINAL DRAWING 		FOR CONSTRUCTION 07-02-18 FOR KYTC REVIEW 05-14-18		

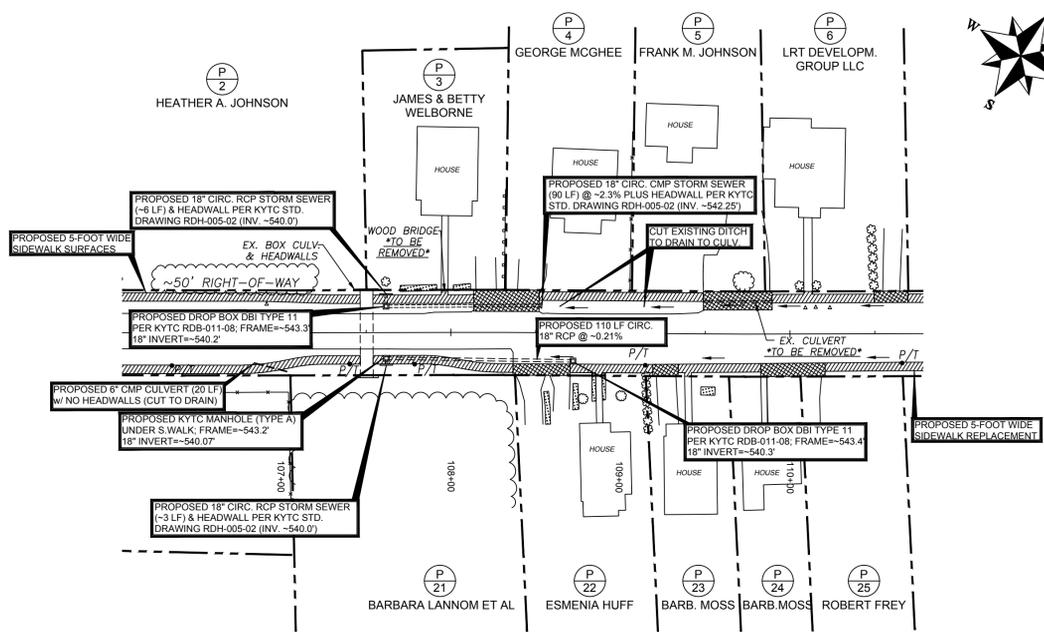

E. PARK STREET (BASE BID VERSION)  
STORM SEWER PLAN: STATION 107+50 to 110+00

SCALE: 1"=50'(H); 1"=5'(V)


A  
P5

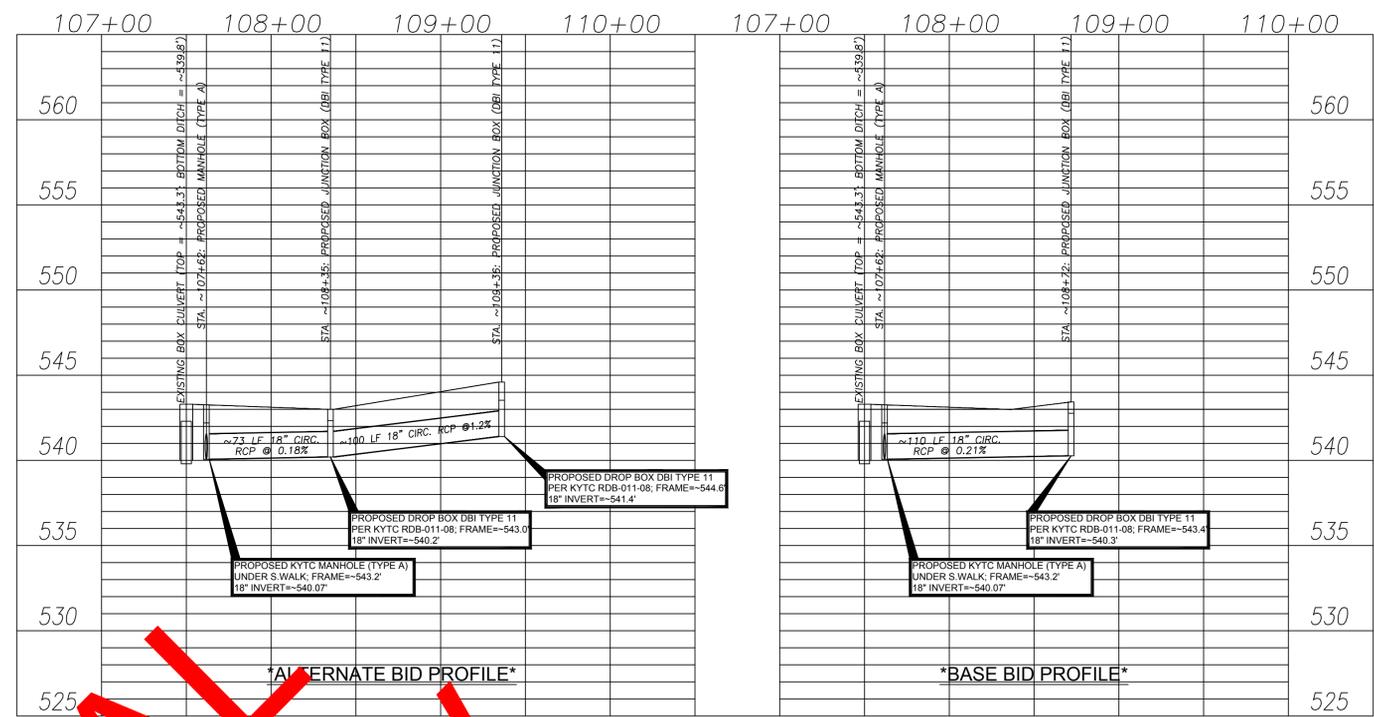

E. PARK STREET - RIGHT SIDE (BASE & ALT. BID VERSIONS)  
STORM SEWER PROFILE: STATION 107+00 to 110+00

SCALE: 1"=50'(H); 1"=5'(V)


B  
P5

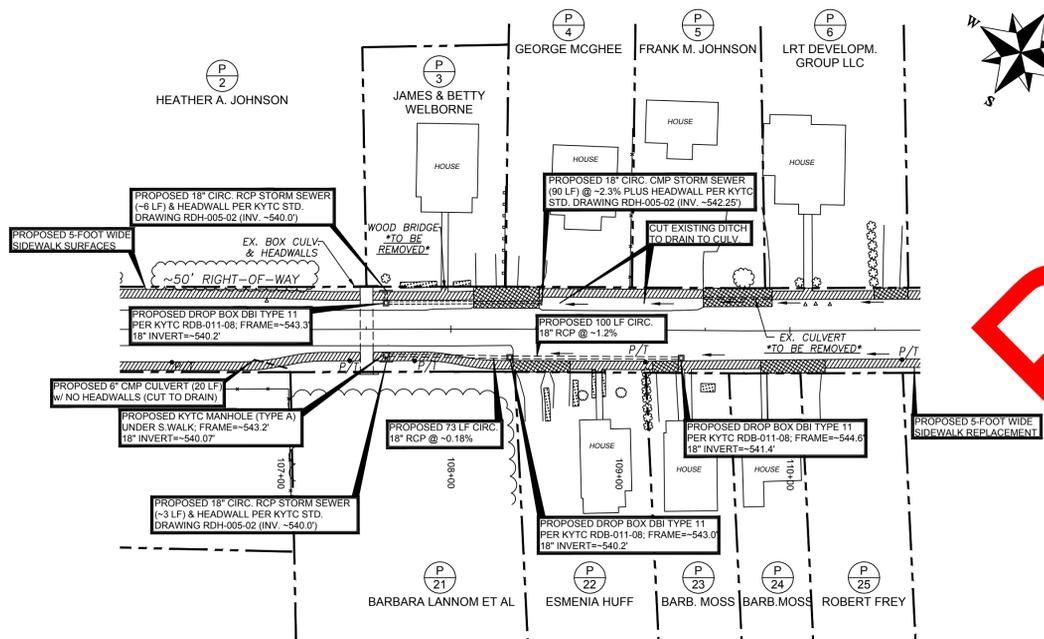

E. PARK STREET (ALT. BID VERSION)  
STORM SEWER PLAN: STATION 107+50 to 110+00

SCALE: 1"=50'(H); 1"=5'(V)

A  
P5

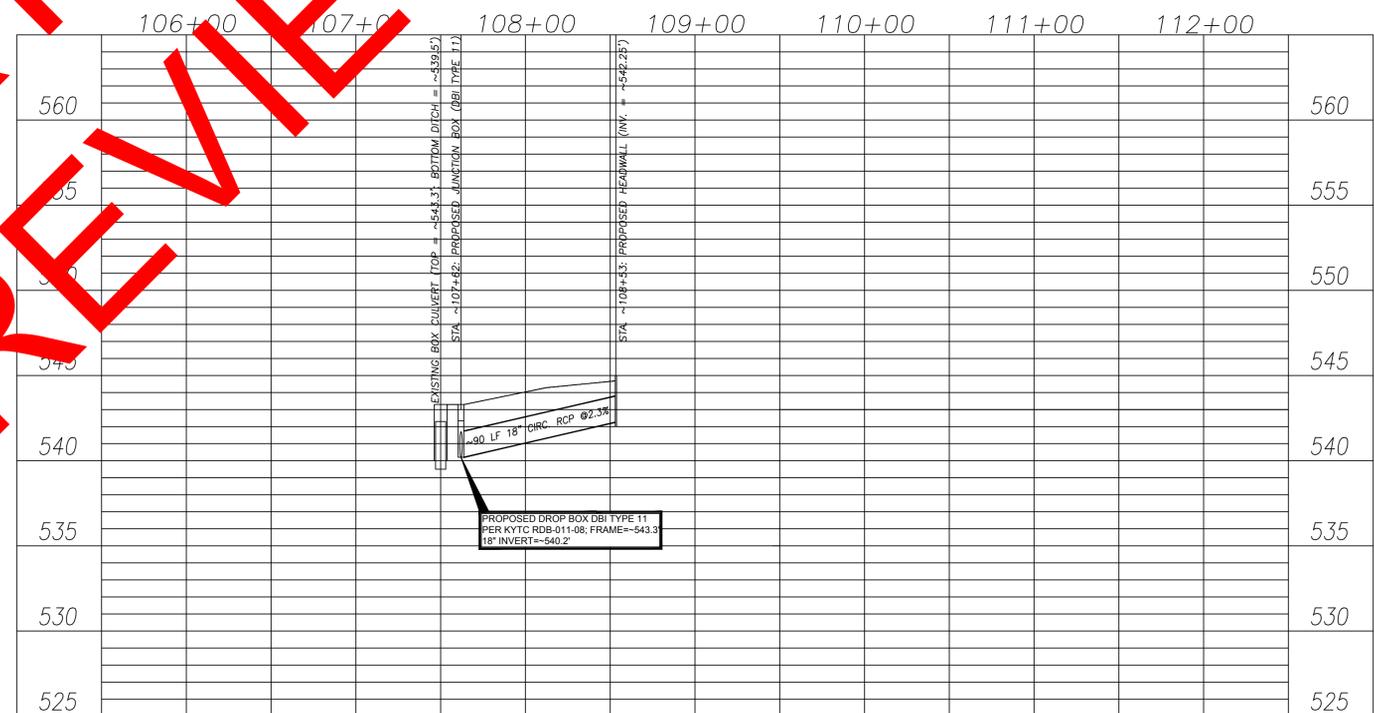

E. PARK STREET - LEFT SIDE  
STORM SEWER PROFILE: STATION 105+50 to 112+50

SCALE: 1"=50'(H); 1"=5'(V)

C  
P5

UTILITY CONTACTS

Ky. Underground Protection (800) 752-6007  
AT&T/Bellsouth Repair (877) 737-2478  
Pennyrite Rural Electric Coop. (270) 265-2545  
Mediacom Cable (800) 444-5353  
Kentucky Energy Systems (931) 624-3677  
City of Guthrie (270) 483-2511

LEGEND

PROPOSED SIDEWALK REPLACEMENT [Hatched Box]  
EXISTING POWER/TELEPHONE POLE w/GUY P/T • ◊  
EXISTING MONITORING WELL (DO NOT DISTURB) Δ

STORM SEWER NOTES & WORK ITEMS

- CONTRACTOR IS RESPONSIBLE FOR CONTACTING ALL UTILITY COMPANIES TO HAVE BURIED FACILITIES IN THE PROJECT AREA LOCATED PRIOR TO CONSTRUCTION. ANY UTILITIES DAMAGED BY CONSTRUCTION SHALL BE REPAIRED BY THE CONTRACTOR TO THE UTILITY'S SATISFACTION.



202 Ewing Street  
Guthrie, KY 42234  
(270) 483-9985

City of Guthrie  
PARK STREET  
SIDEWALK PROJECT

Storm Sewer Piping Plan & Profile

FIRM: McGhee Engineering  
DES BY: CWW CHK BY: KW  
DWN BY: CWW APP BY:  
SCALE: 1"=50'(H); 1"=5'(V)  
PROJECT DATE: 2018

LENGTH OF BAR IS 1"  
ON ORIGINAL DRAWING

NO.	REVISIONS	DATE:

May 14, 2018



Chris Wilcutt

DRAWING NO.

SHEET P-5