

**Logan Todd Regional Water Commission**  
***KY Highway 181 Waterline Replacement Project***  
**Contract No. 1 – 12” Waterline to Allender’s Hill**

**ADDENDUM No. 1**


April 6, 2021

This ADDENDUM to plans, specifications and bidding documents for the subject project modifies the referenced items to the extent described herein. Items not modified by this ADDENDUM remain unchanged and in full effect. Bidders are required to acknowledge receipt of this ADDENDUM on the Bid Form.

1. Contract Drawings: ‘Intermediate Air Release Valve’ - Replace Detail 6, Sheet D2 with the attached. The latest version specifies the use of a service clamp/saddle with tap. {Revised Detail, only, attached.}.

END OF ADDENDUM NO. 1 TEXT

This ADDENDUM consists of a total of 2 pages.

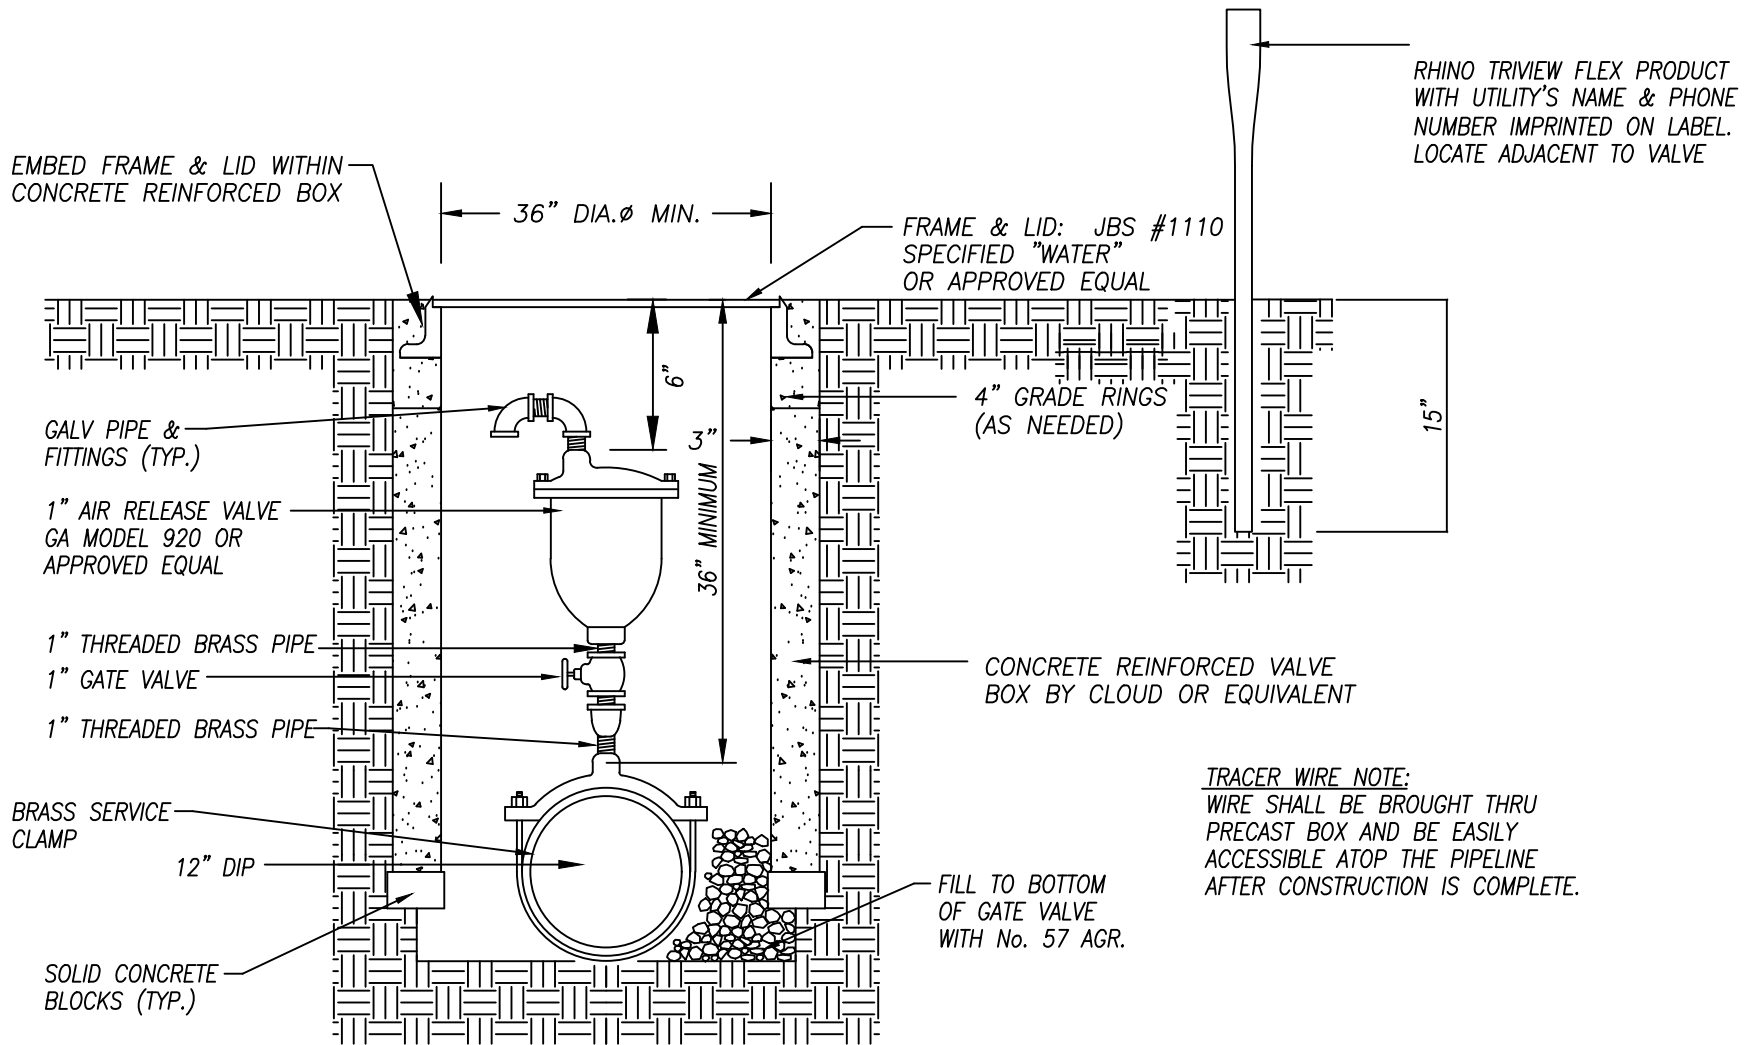

# INTERMEDIATE AIR RELEASE VALVE

NOT TO SCALE

